




huneberg viljoen
ARCHITECTS
ARCHITECTS

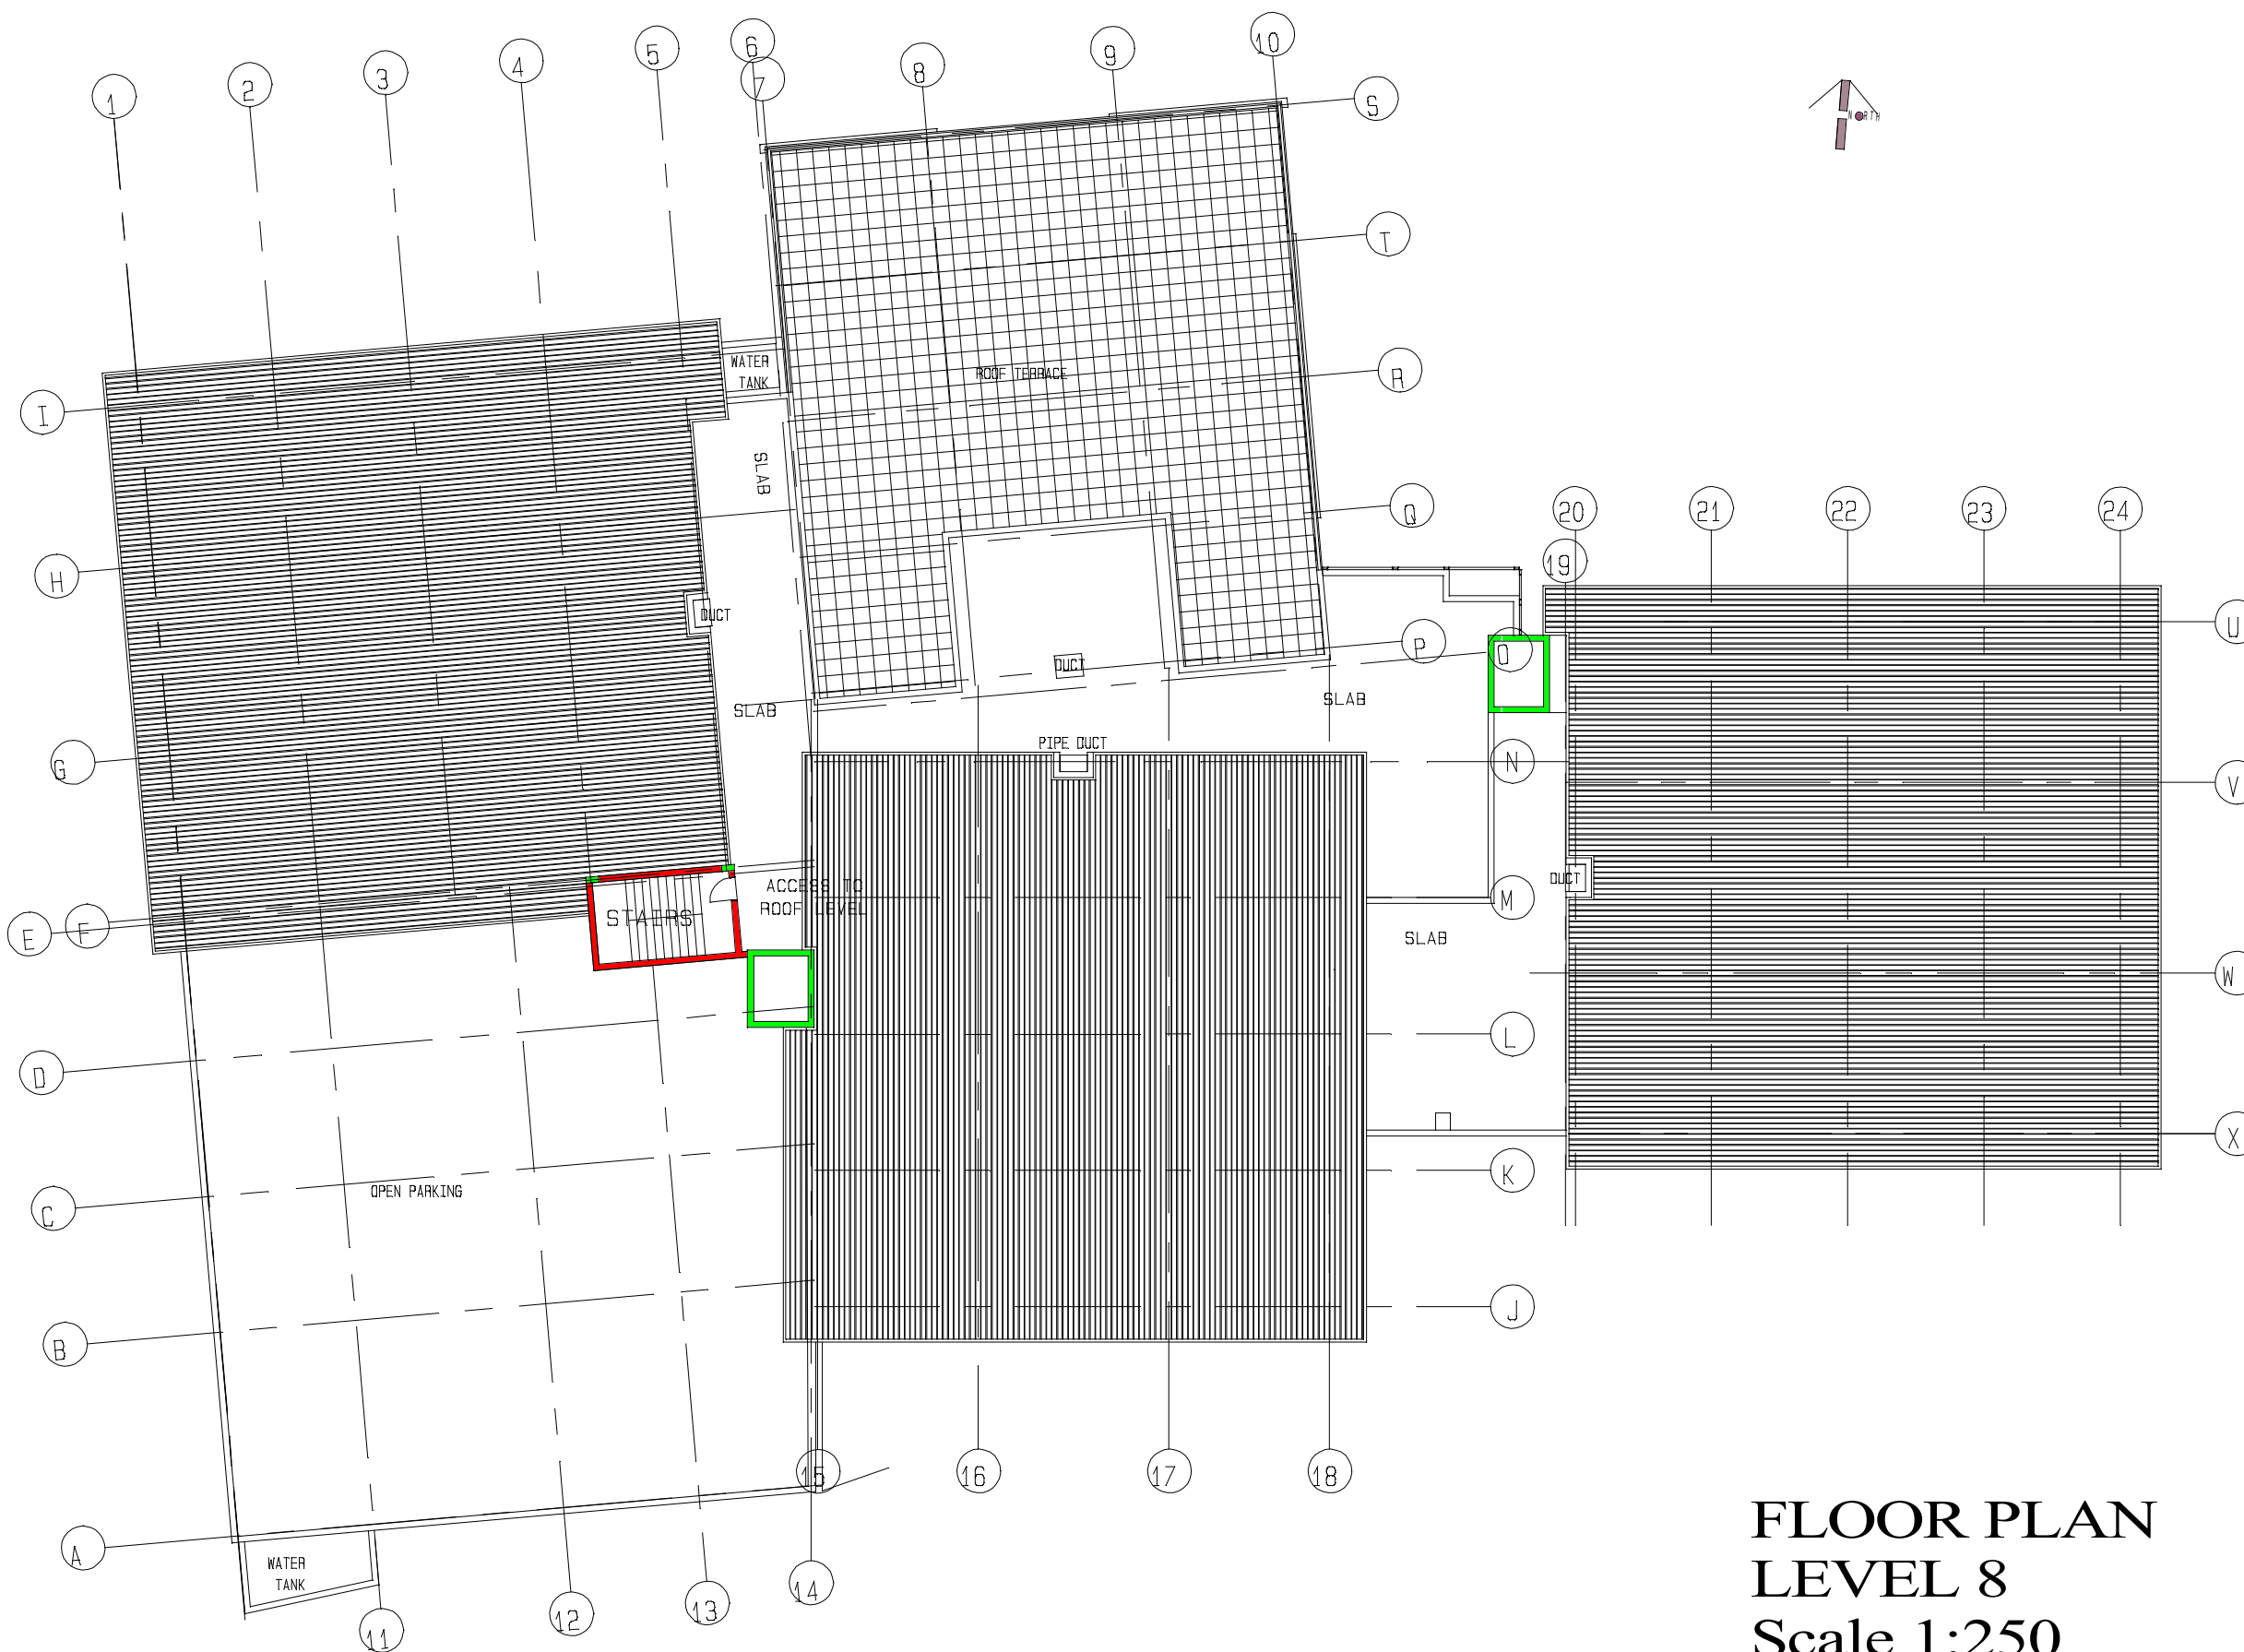

**FLOOR PLAN
LEVEL 8
Scale 1:250**

011-954-3594

06214

508